



**CONNECTION DETAIL**  
SCALE: N.T.S.

1  
CD1  
C1, C2\*

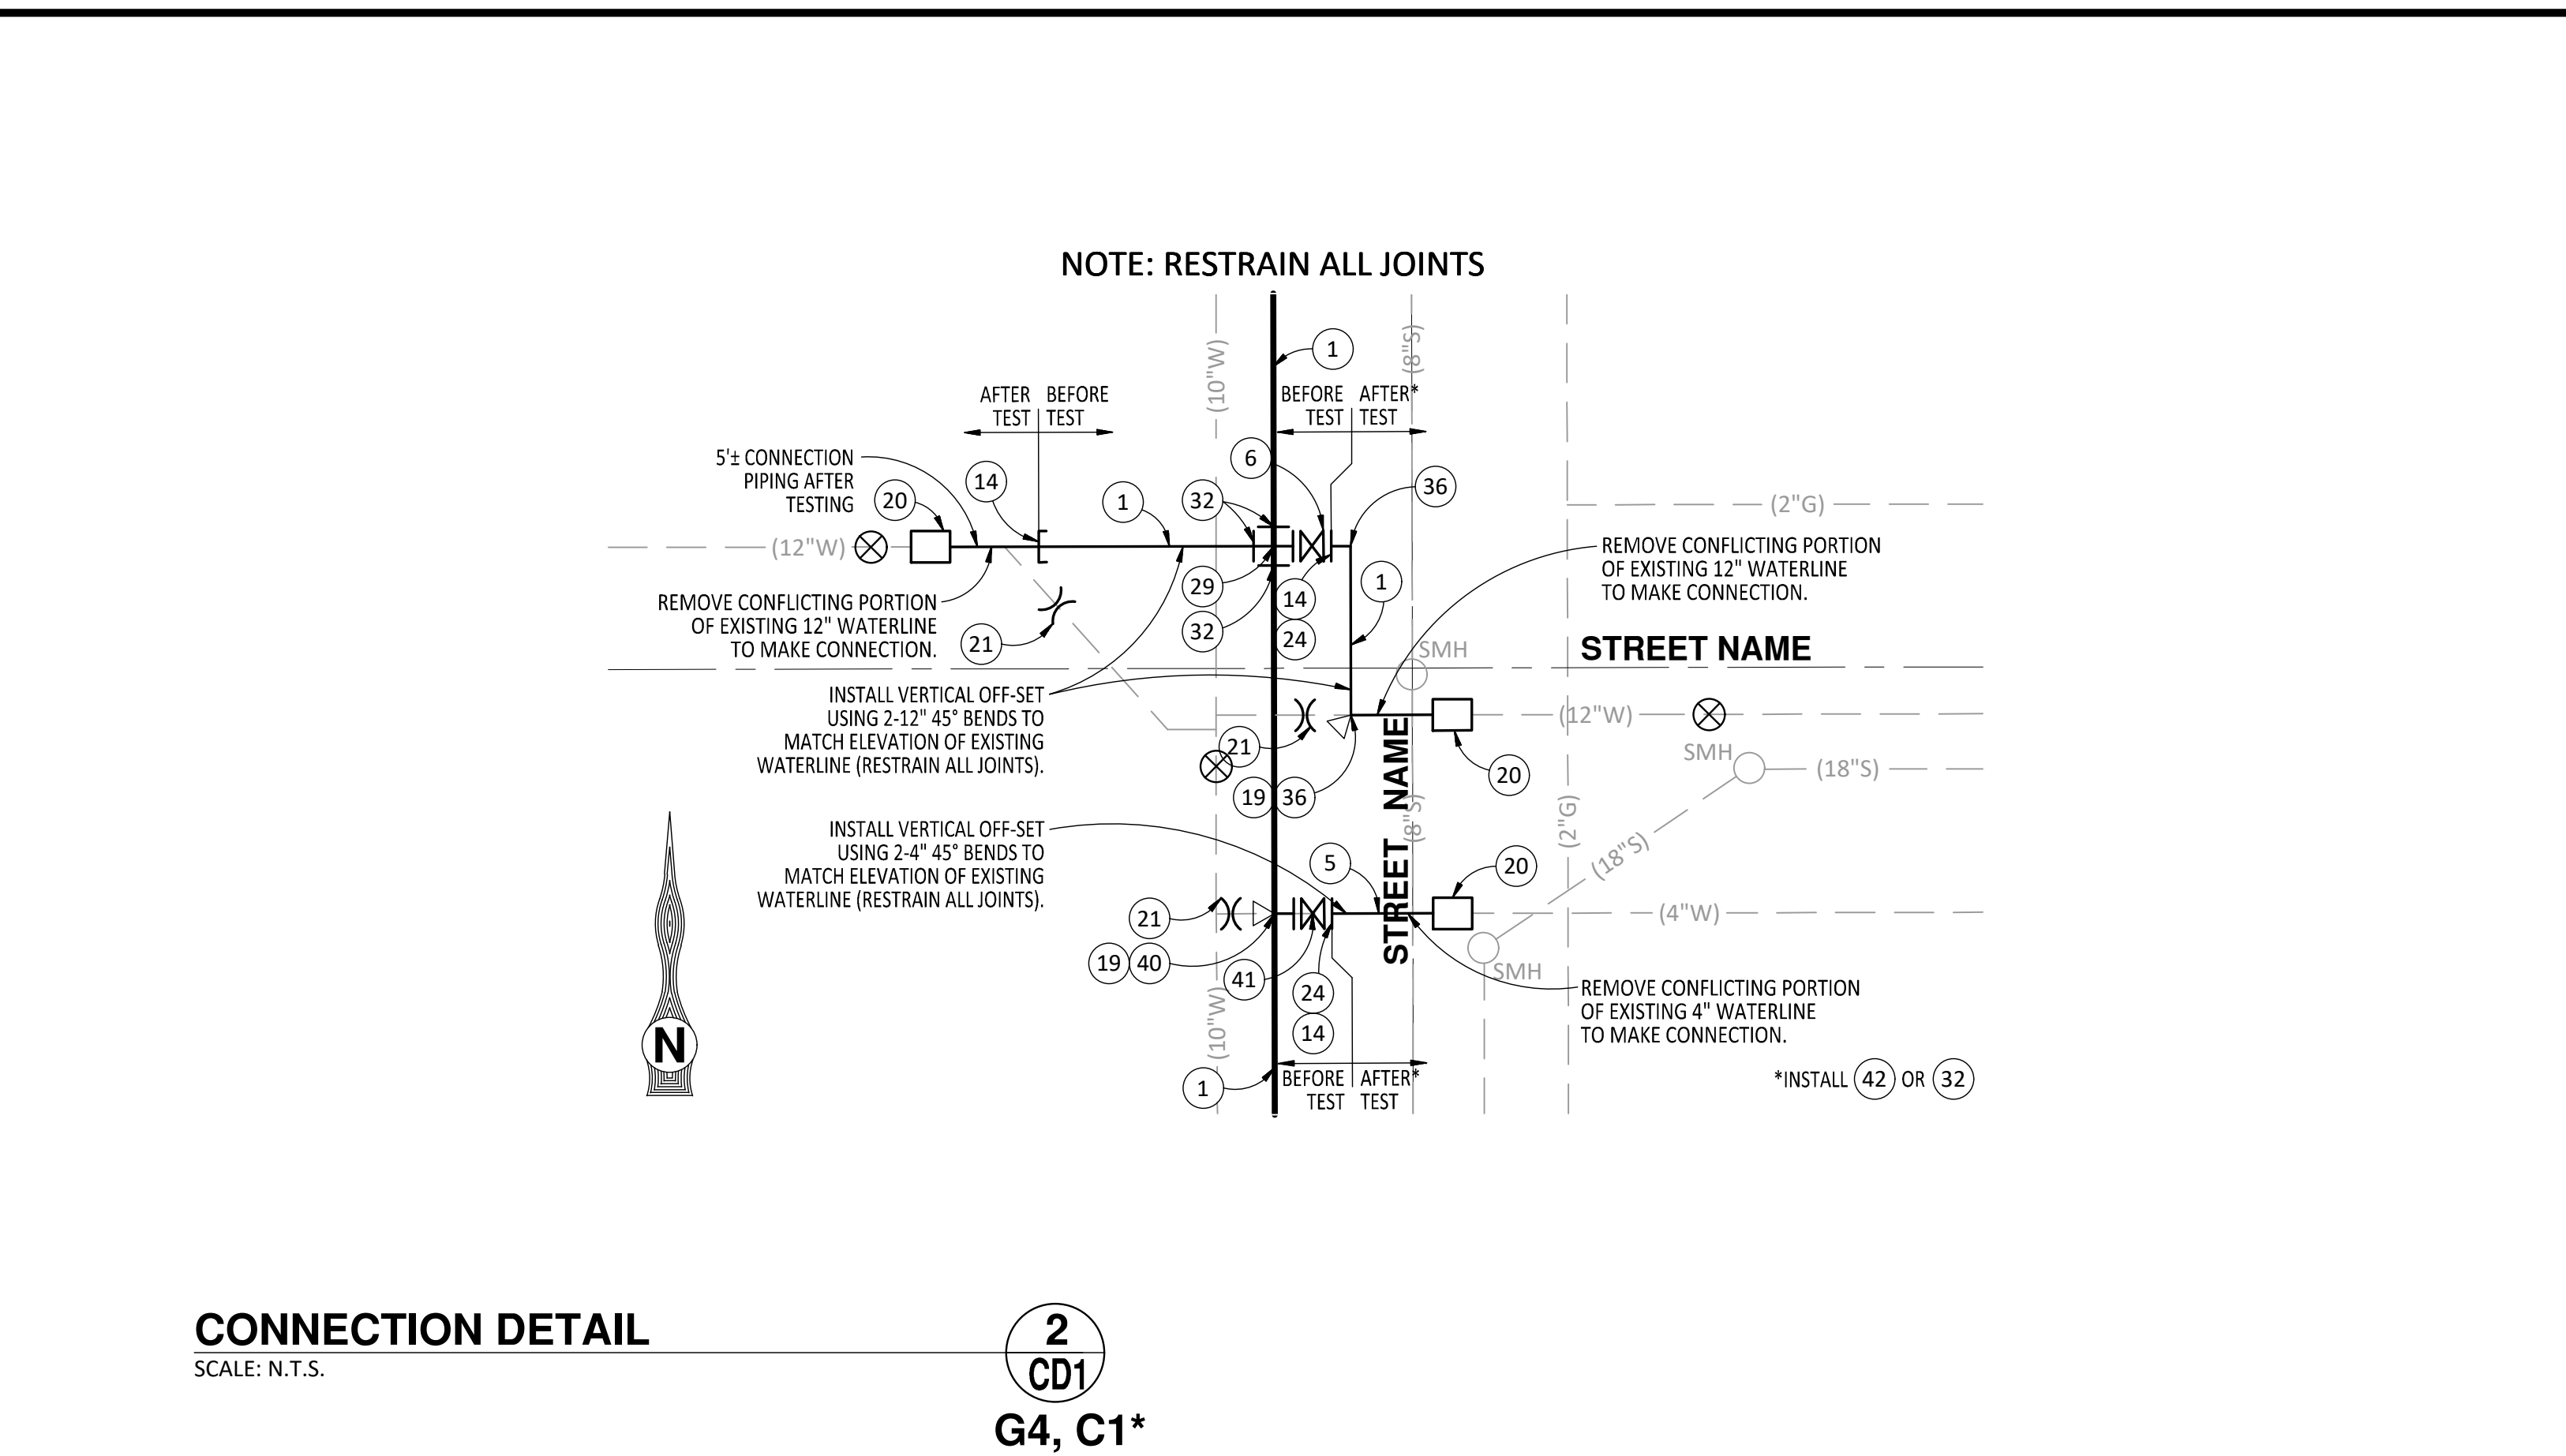


**CONNECTION DETAIL**  
SCALE: N.T.S.

2  
CD1  
G4, C1\*

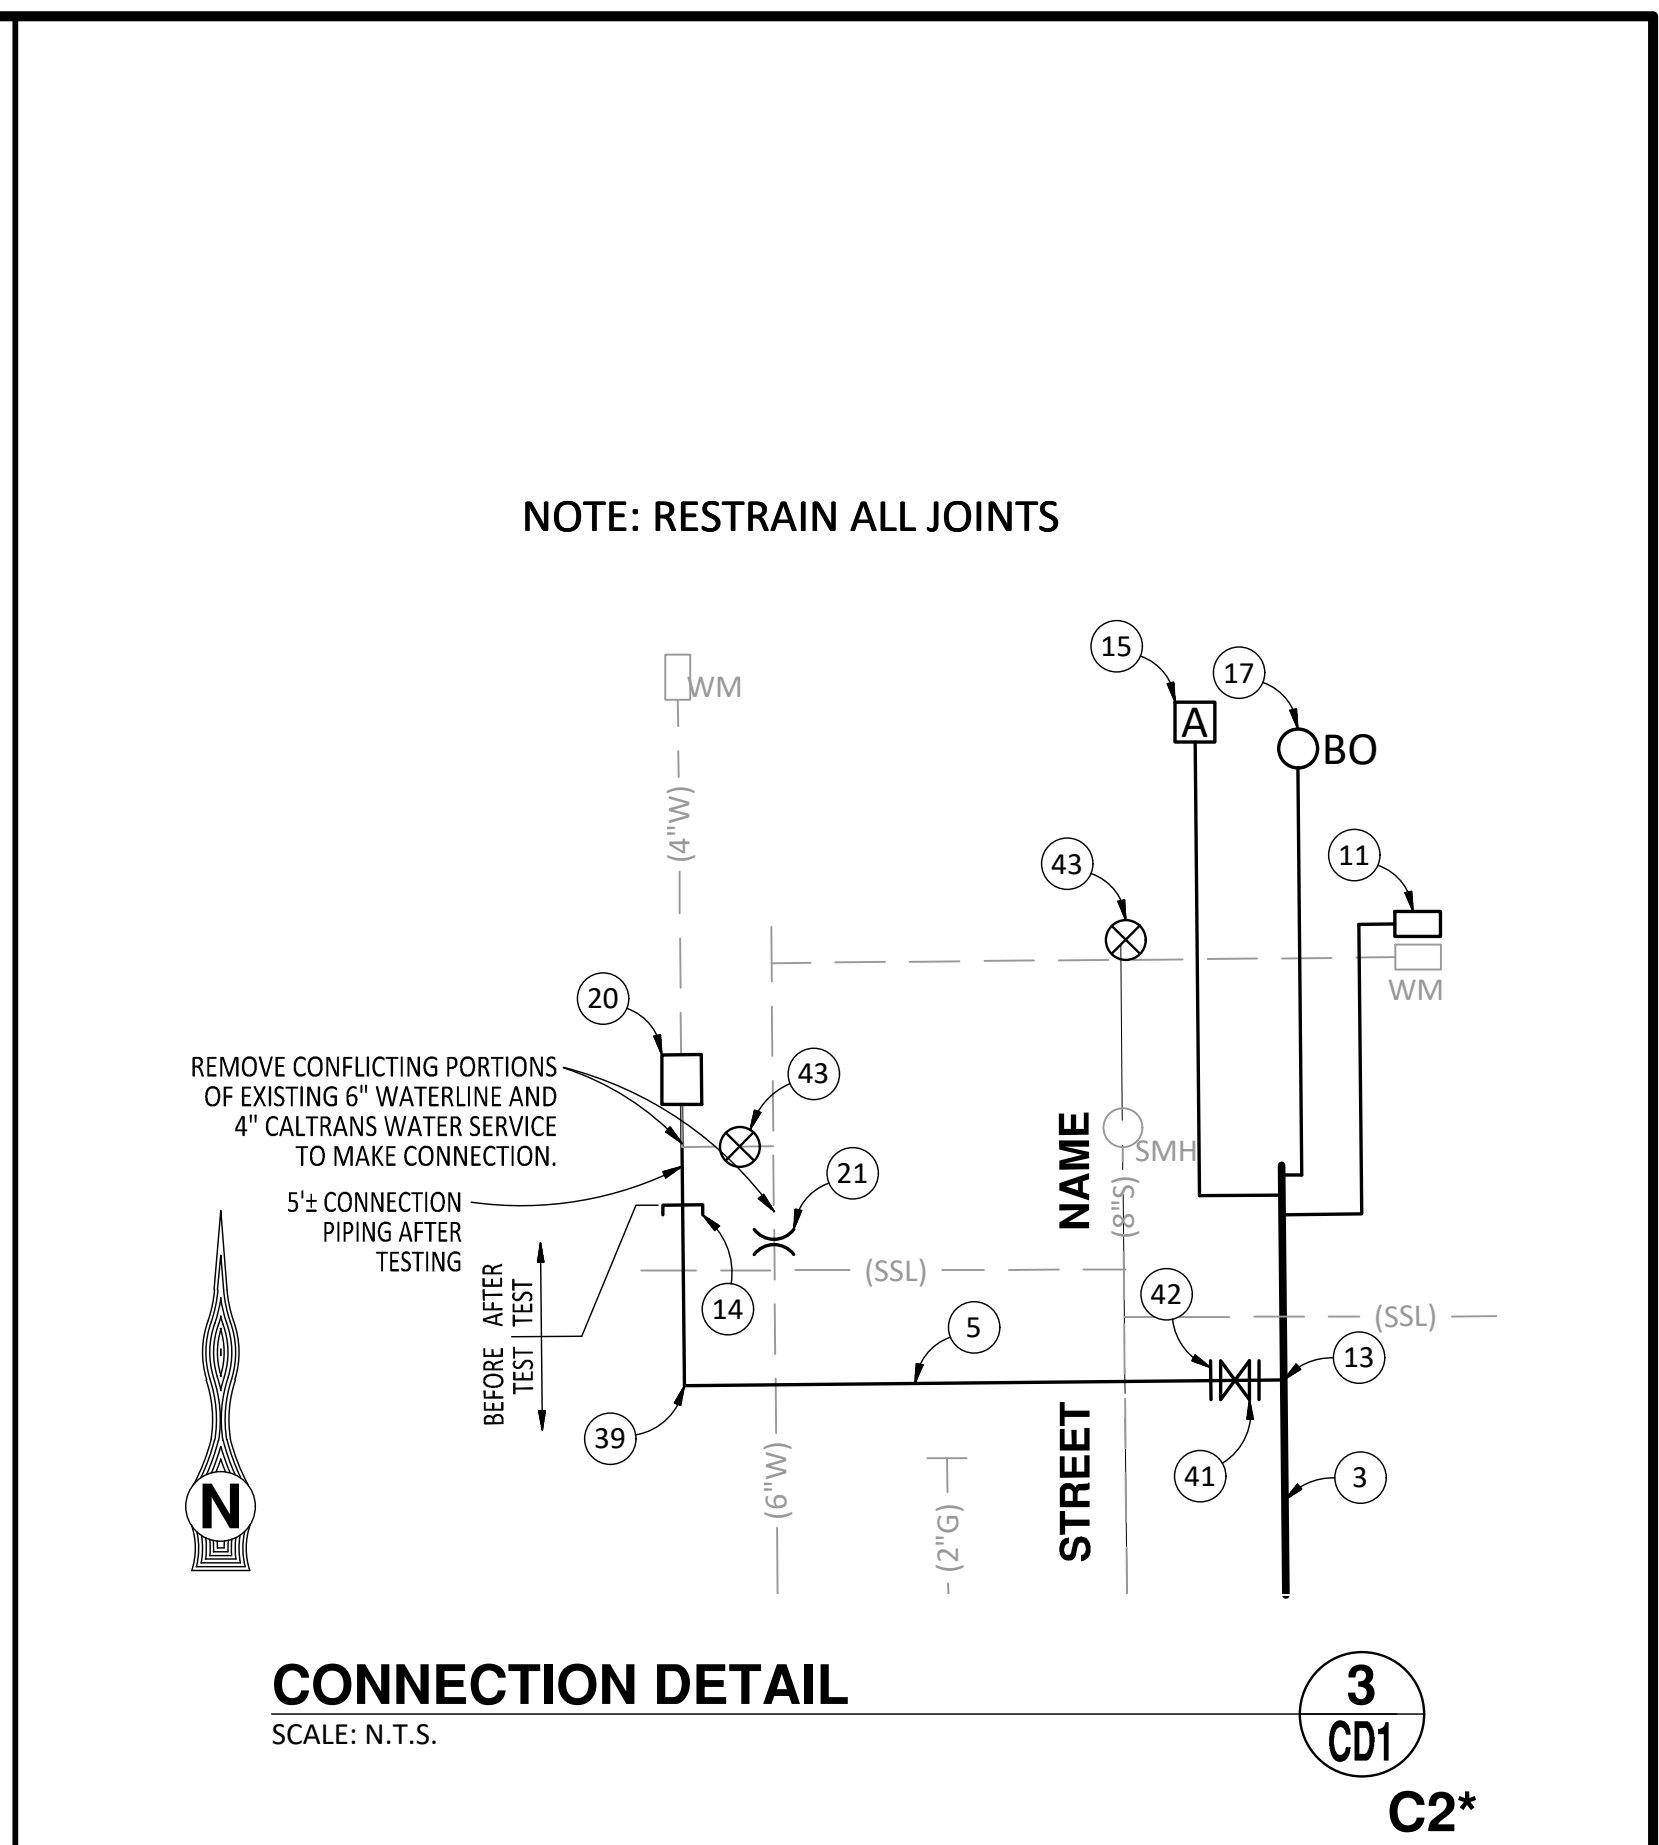

**CONNECTION DETAIL**  
SCALE: N.T.S.

3  
CD1  
C2\*

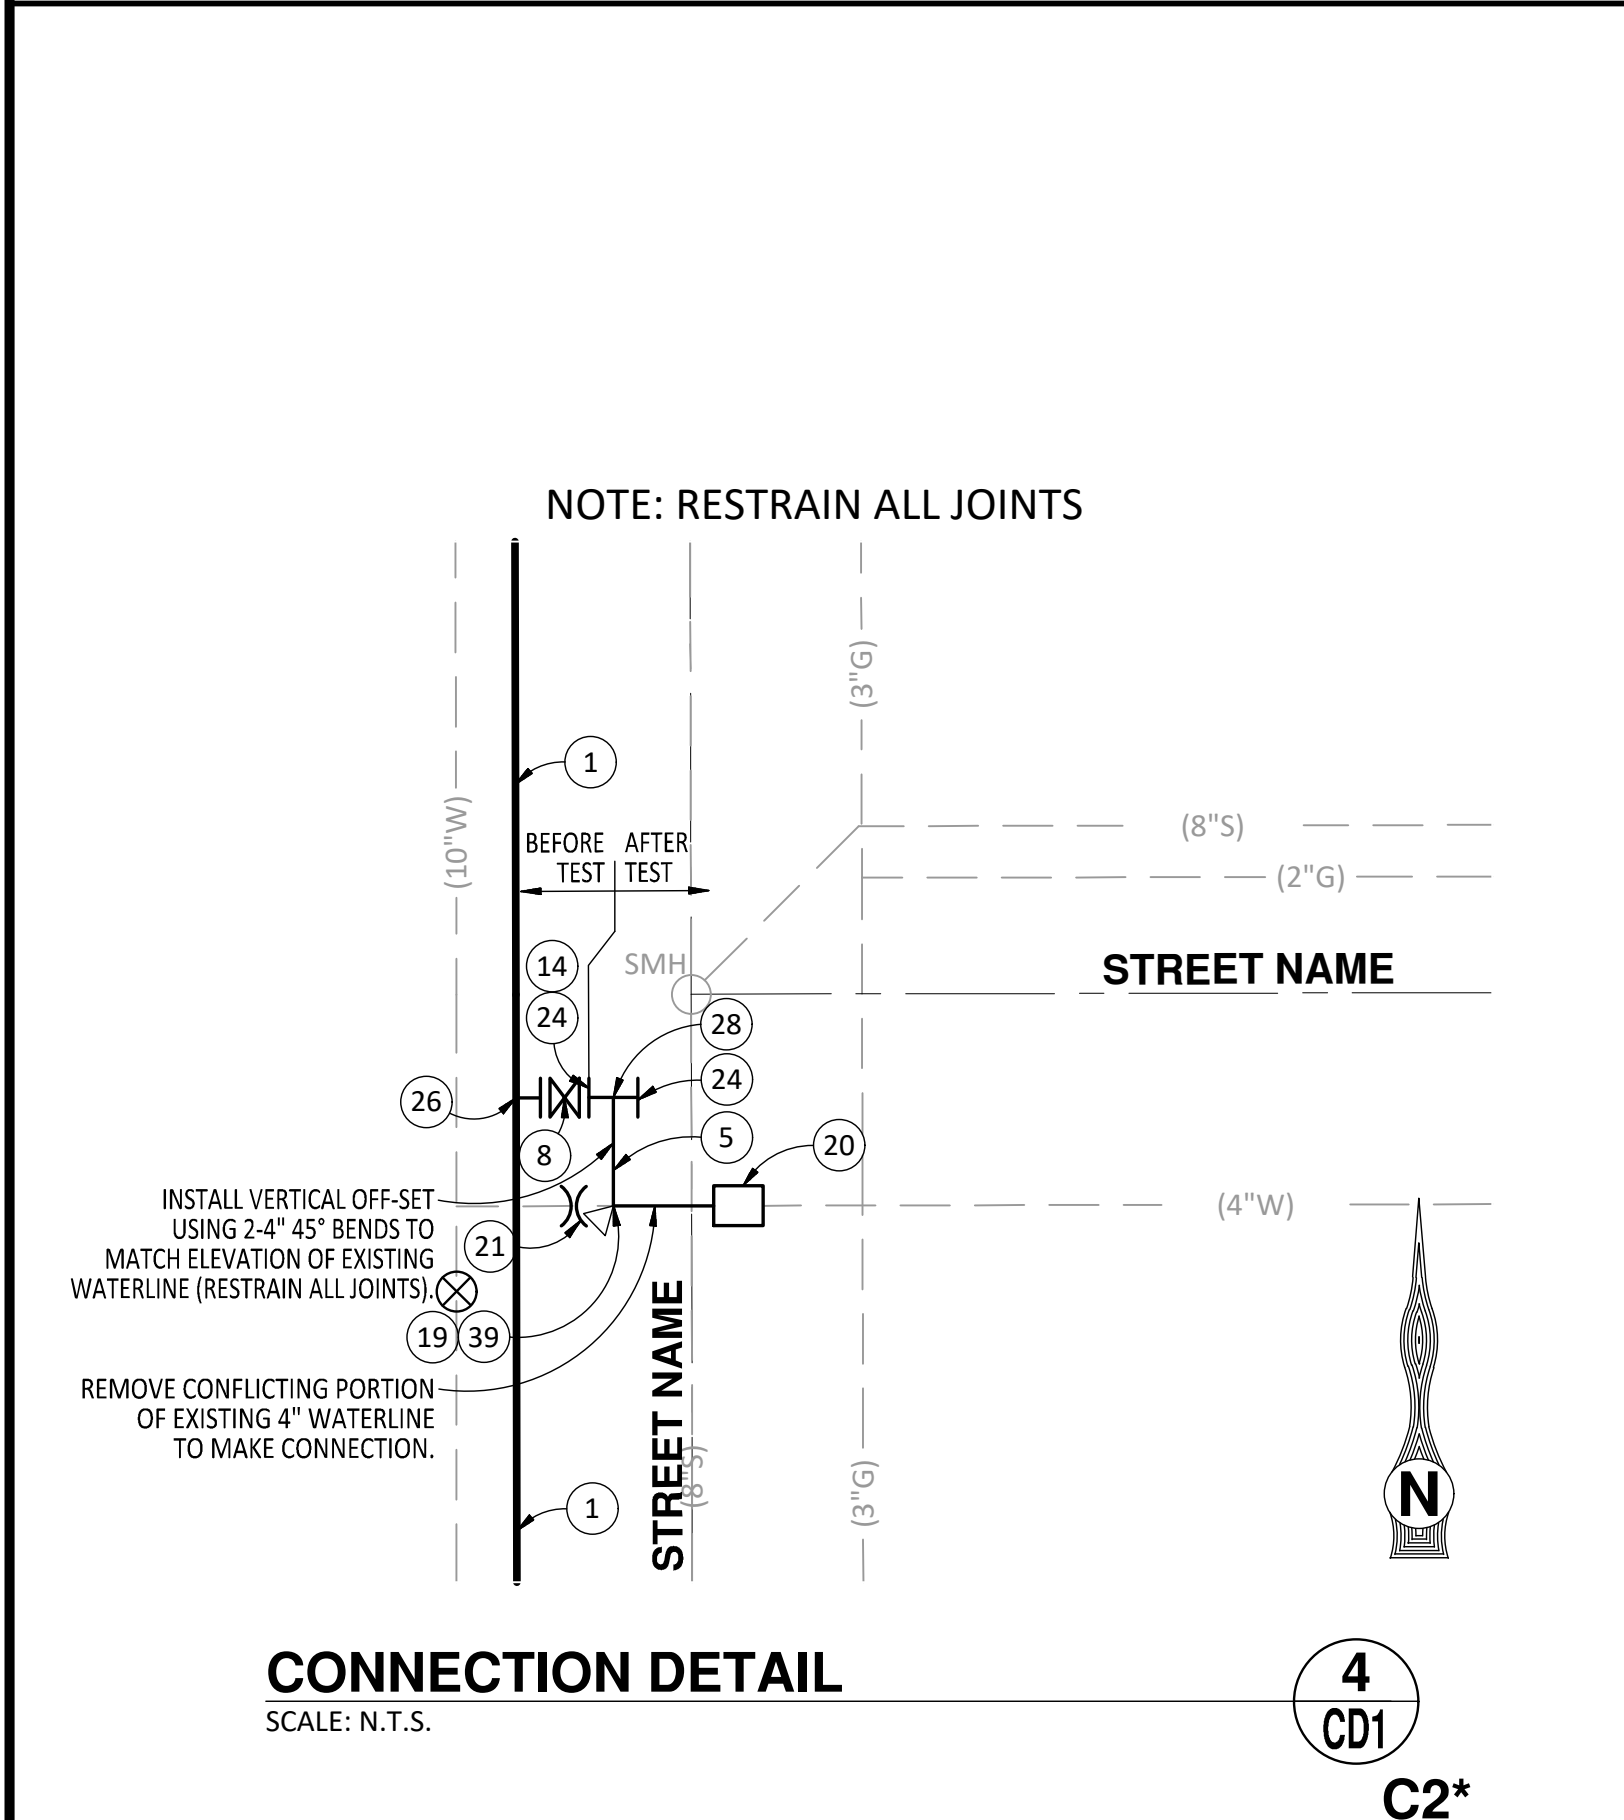

**CONNECTION DETAIL**  
SCALE: N.T.S.

4  
CD1  
C2\*

**FOR EXAMPLE ONLY**

- THE CONTENTS OF THIS SET OF DRAWINGS WAS CREATED TO PROVIDE A GRAPHIC REPRESENTATION OF SBMWD AUTOCAD STANDARD REQUIREMENTS AND EXPECTATIONS.
- ALL TYPES OF INFORMATION ON THIS SET OF DRAWINGS IS REQUIRED TO BE PROVIDED AS SHOWN FOR THE PROJECT SUBMITTAL TO BE ACCEPTED AND APPROVED (TYP).

**DETAIL TITLE**  
SCALE: N.T.S.

-  
CD1  
C3\*

**DETAIL TITLE**  
SCALE: N.T.S.

-  
CD1  
C2\*

**CONSTRUCTION NOTES:**

INSERT CONSTRUCTION NOTES HERE

**UNDERGROUND SERVICE ALERT**



CALL: TOLL FREE  
1-800-227-2600

TWO WORKING DAYS  
BEFORE YOU DIG

INSERT ENGINEER'S  
STAMP HERE

INSERT CONSULTANT LOGO, NAME,  
ADDRESS AND PHONE NO. HERE

APPROVED BY: \_\_\_\_\_ DATE: \_\_\_\_\_  
REGISTERED CIVIL ENGINEER No. XXXXX

MARK	REVISIONS	APPROVED	DATE	APPROVED	DATE

DESIGNED BY: XX DRAWN BY: XX CHECKED BY: XX DESIGN ENGINEER SBMWD ENGINEER


BENCHMARK:

\_\_\_\_\_

\_\_\_\_\_

\_\_\_\_\_

ELEV. = XXXX.XX FT.



PROJECT MANAGER: ROBERT LINDBERG  
ENGINEERING ASSOCIATE

ENGINEERING MANAGER: WARREN HUANG, P.E.  
CA. R.C.E. 49208

GENERAL MANAGER: MIGUEL GUERRERO, P.E.  
CA. R.C.E. 73239

CITY OF SAN BERNARDINO  
MUNICIPAL WATER DEPARTMENT

PROJECT TITLE  
DETAIL SHEET

DRAWING SCALES:  
HORIZ: N/A VERT: N/A

C.O. NO.:  
**XXXXX**

**CD1**

SHEET **7** OF **XX**