


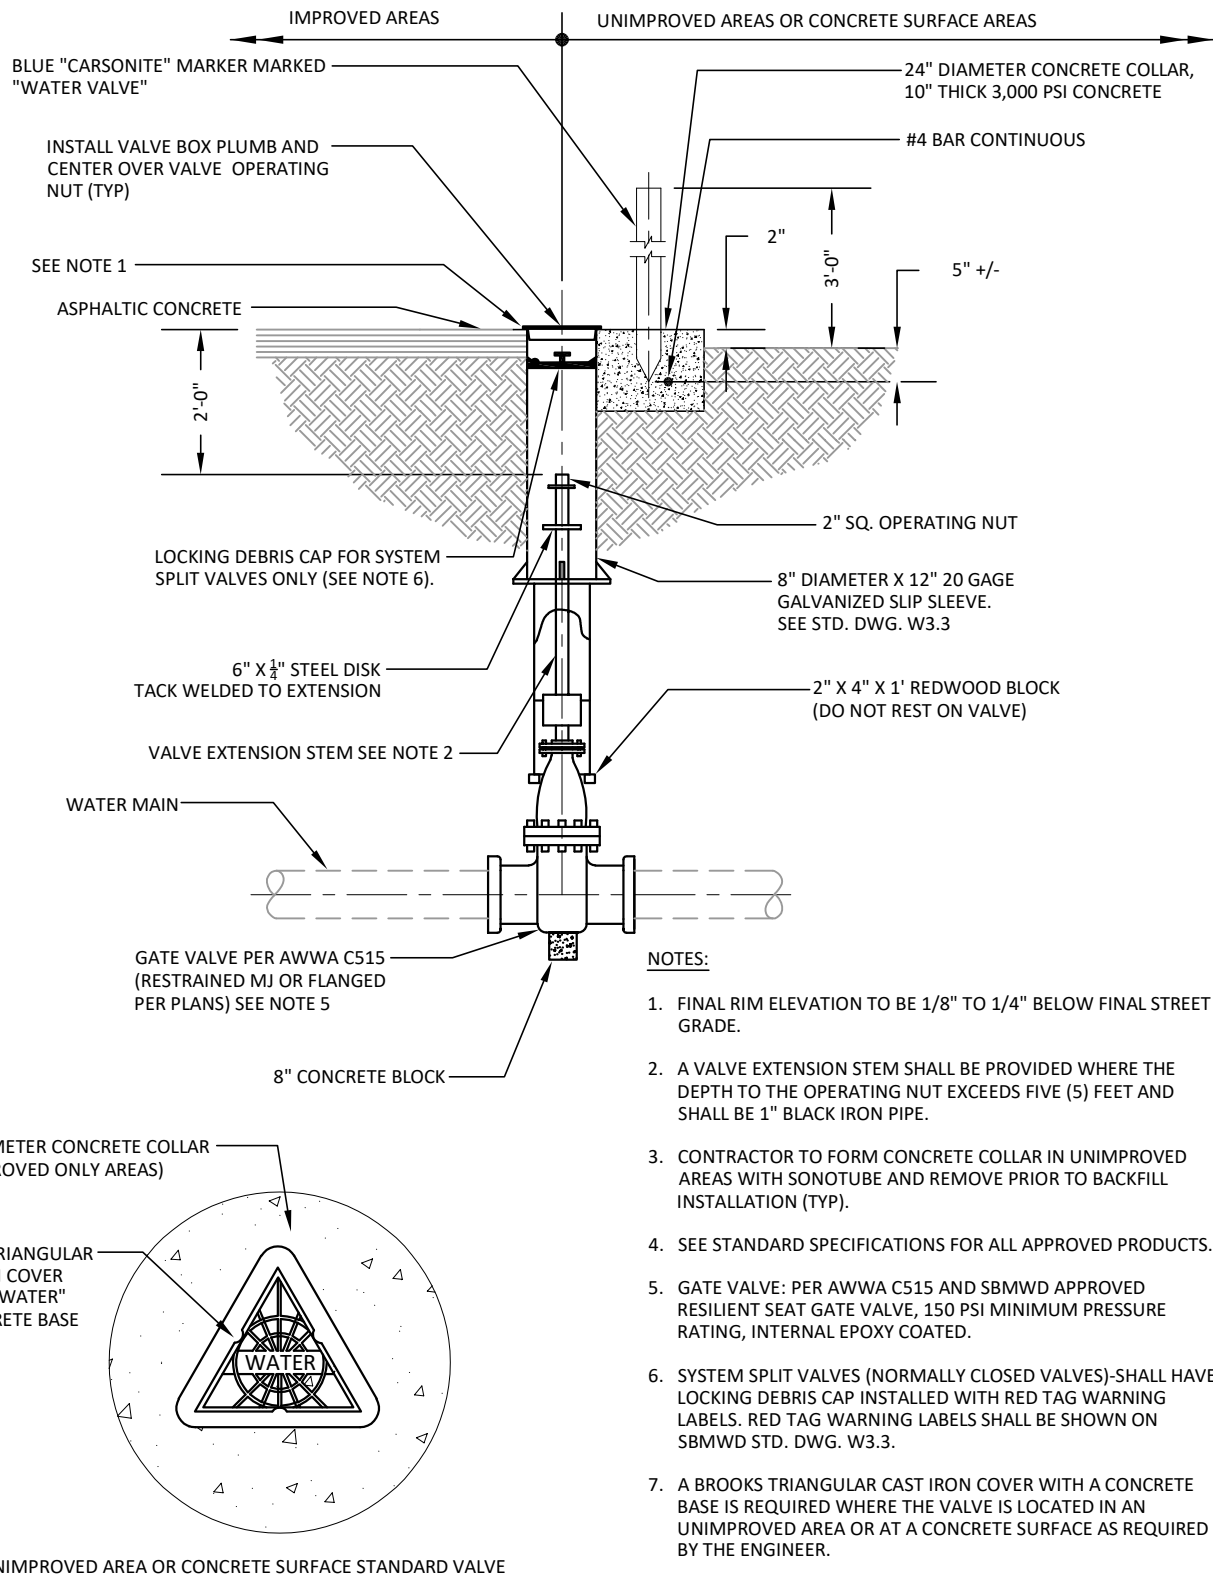

REVISION DATE: 6/5/2014

F.D.L.	JUN. 14	SAN BERNARDINO MUNICIPAL WATER DEPARTMENT		DRAWING NUMBER
F.D.L.	JAN. 14			SBMWD
D.D.M.	JAN. 11	TYPICAL GATE VALVE INSTALLATION		W3.1
C.L.R.	MAY 06			
REVISION	DATE	APPROVED 		DATE 07/04/2019
SCALE:	NONE	WARREN HUANG, P.E. RCE 49208		