
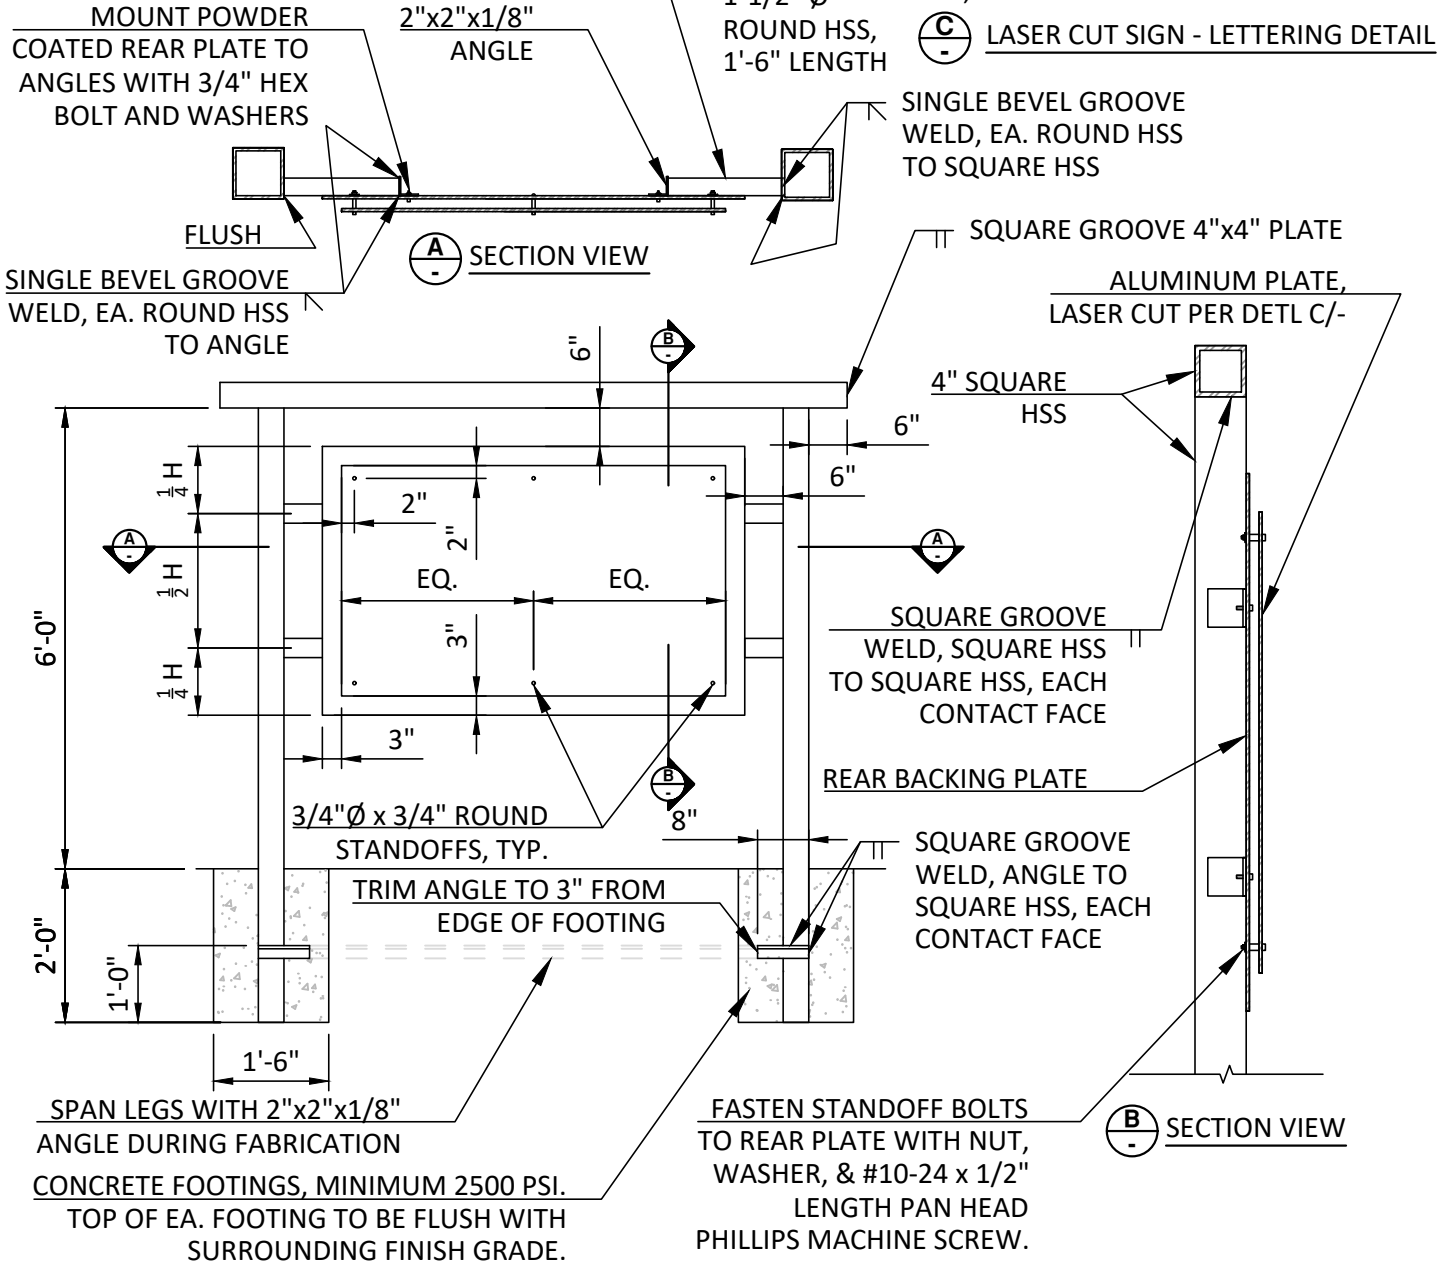


NOTES:

1. ENTIRE CONSTRUCTION TO BE 1/4" THICK ANODIZED 6061 ALUMINUM, UNLESS NOTED OTHERWISE.
2. NUTS, BOLTS, STANDOFFS, AND WASHERS TO BE STAINLESS STEEL.
3. SIGN TO BE LOCATED PER PLAN OR BY THE ENGINEER'S REPRESENTATIVE.
4. CONTRACTOR TO PROVIDE A DIGITAL MOCK-UP FROM LASER CUT SIGN MANUFACTURER, DEPICTING PROPOSED SIGN LETTERING LAYOUT. MOCK-UP TO BE APPROVED PRIOR TO CONSTRUCTION BY THE ENGINEER OR THEIR REPRESENTATIVE.
5. REAR BACKING PLATE TO BE POWDER COATED "T009-BL05 BLUE 90 GLOSS" BY CARDINAL PAINT & POWDER.
6. TREAT EACH ALUMINUM SURFACE IN CONTACT WITH CONCRETE FOOTING WITH RUST-OLEUM 7887830 APPLIANCE EPOXY SPRAY.

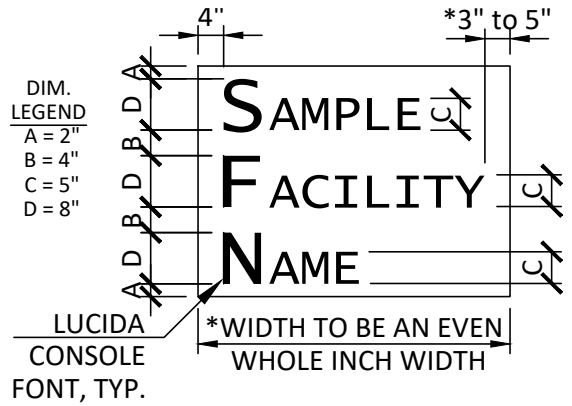

		SAN BERNARDINO MUNICIPAL WATER DEPARTMENT		DRAWING NUMBER
		WATER RECLAMATION BUILDING SIGNAGE (FREESTANDING)		SBMWD
				W6.34B
REVISION	DATE	APPROVED 		DATE 01/26/2022
SCALE: NONE		WARREN HUANG, P.E. RCE 49208		