


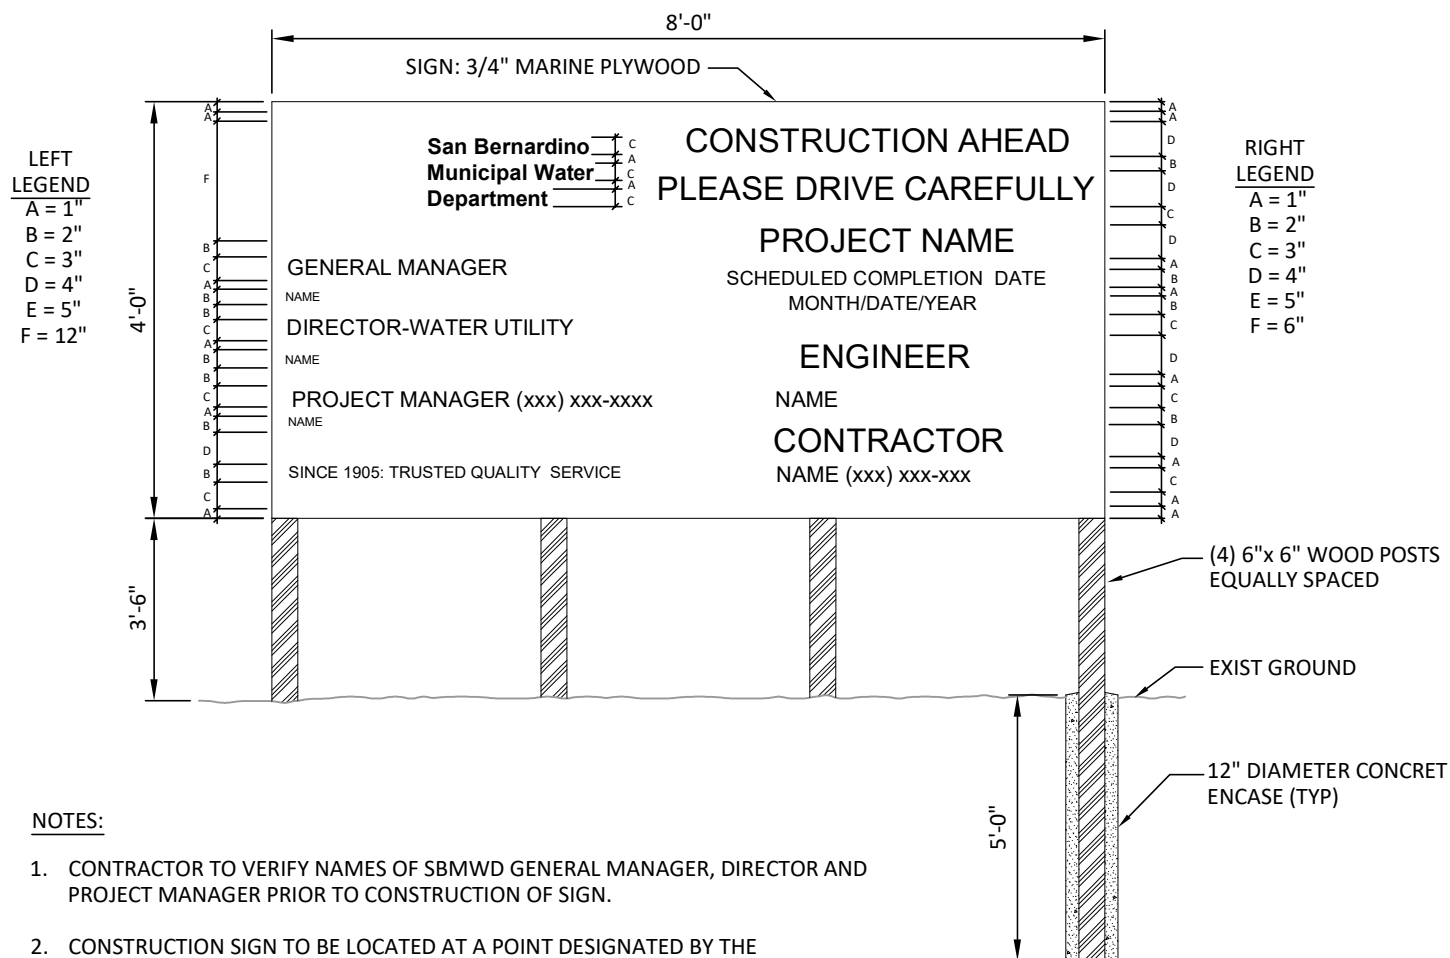

#### NOTES:

1. CONTRACTOR TO VERIFY NAMES OF SBMWD GENERAL MANAGER, DIRECTOR AND PROJECT MANAGER PRIOR TO CONSTRUCTION OF SIGN.
2. CONSTRUCTION SIGN TO BE LOCATED AT A POINT DESIGNATED BY THE ENGINEER IN THE FIELD.
3. SIGN SHALL HAVE ADEQUATE BLOCKING & BRACING IN BACK.
4. CONTRACTOR TO BE RESPONSIBLE FOR MAINTAINING CORRECT INFORMATION ON SIGN DURING CONSTRUCTION.
5. SIGN WILL BE CONSTRUCTED WITH BLACK LETTERS ON WHITE BACKGROUND WITH 1" BLACK BORDER. ALL LETTERS TO BE PAINTED ON SIGN.
6. SIGN SHALL DISPLAY A CURRENT TELEPHONE NUMBER FOR CONTRACTOR.
7. CONTRACTOR SHALL REMOVE SIGN AT CONSTRUCTION COMPLETION.
8. SIGN SHALL BE IN COMPLIANCE WITH ALL APPLICABLE CITY OR COUNTY SIGN CODE OR ORDINANCE REQUIREMENTS.
9. SIGN SHALL BE PROTECTED WITH A GRAFFITI PROOF SPRAY.

REVISION DATE: 4/1/2011

|             |         |                                           |  |                                                                                              |
|-------------|---------|-------------------------------------------|--|----------------------------------------------------------------------------------------------|
|             |         | SAN BERNARDINO MUNICIPAL WATER DEPARTMENT |  | DRAWING<br>NUMBER                                                                            |
|             |         | CONSTRUCTION SIGN                         |  |                                                                                              |
| D.D.M.      | APR. 11 |                                           |  | APPROVED  |
| REVISION    | DATE    |                                           |  |                                                                                              |
| SCALE: NONE |         | WARREN HUANG, P.E. RCE 49208              |  |                                                                                              |