


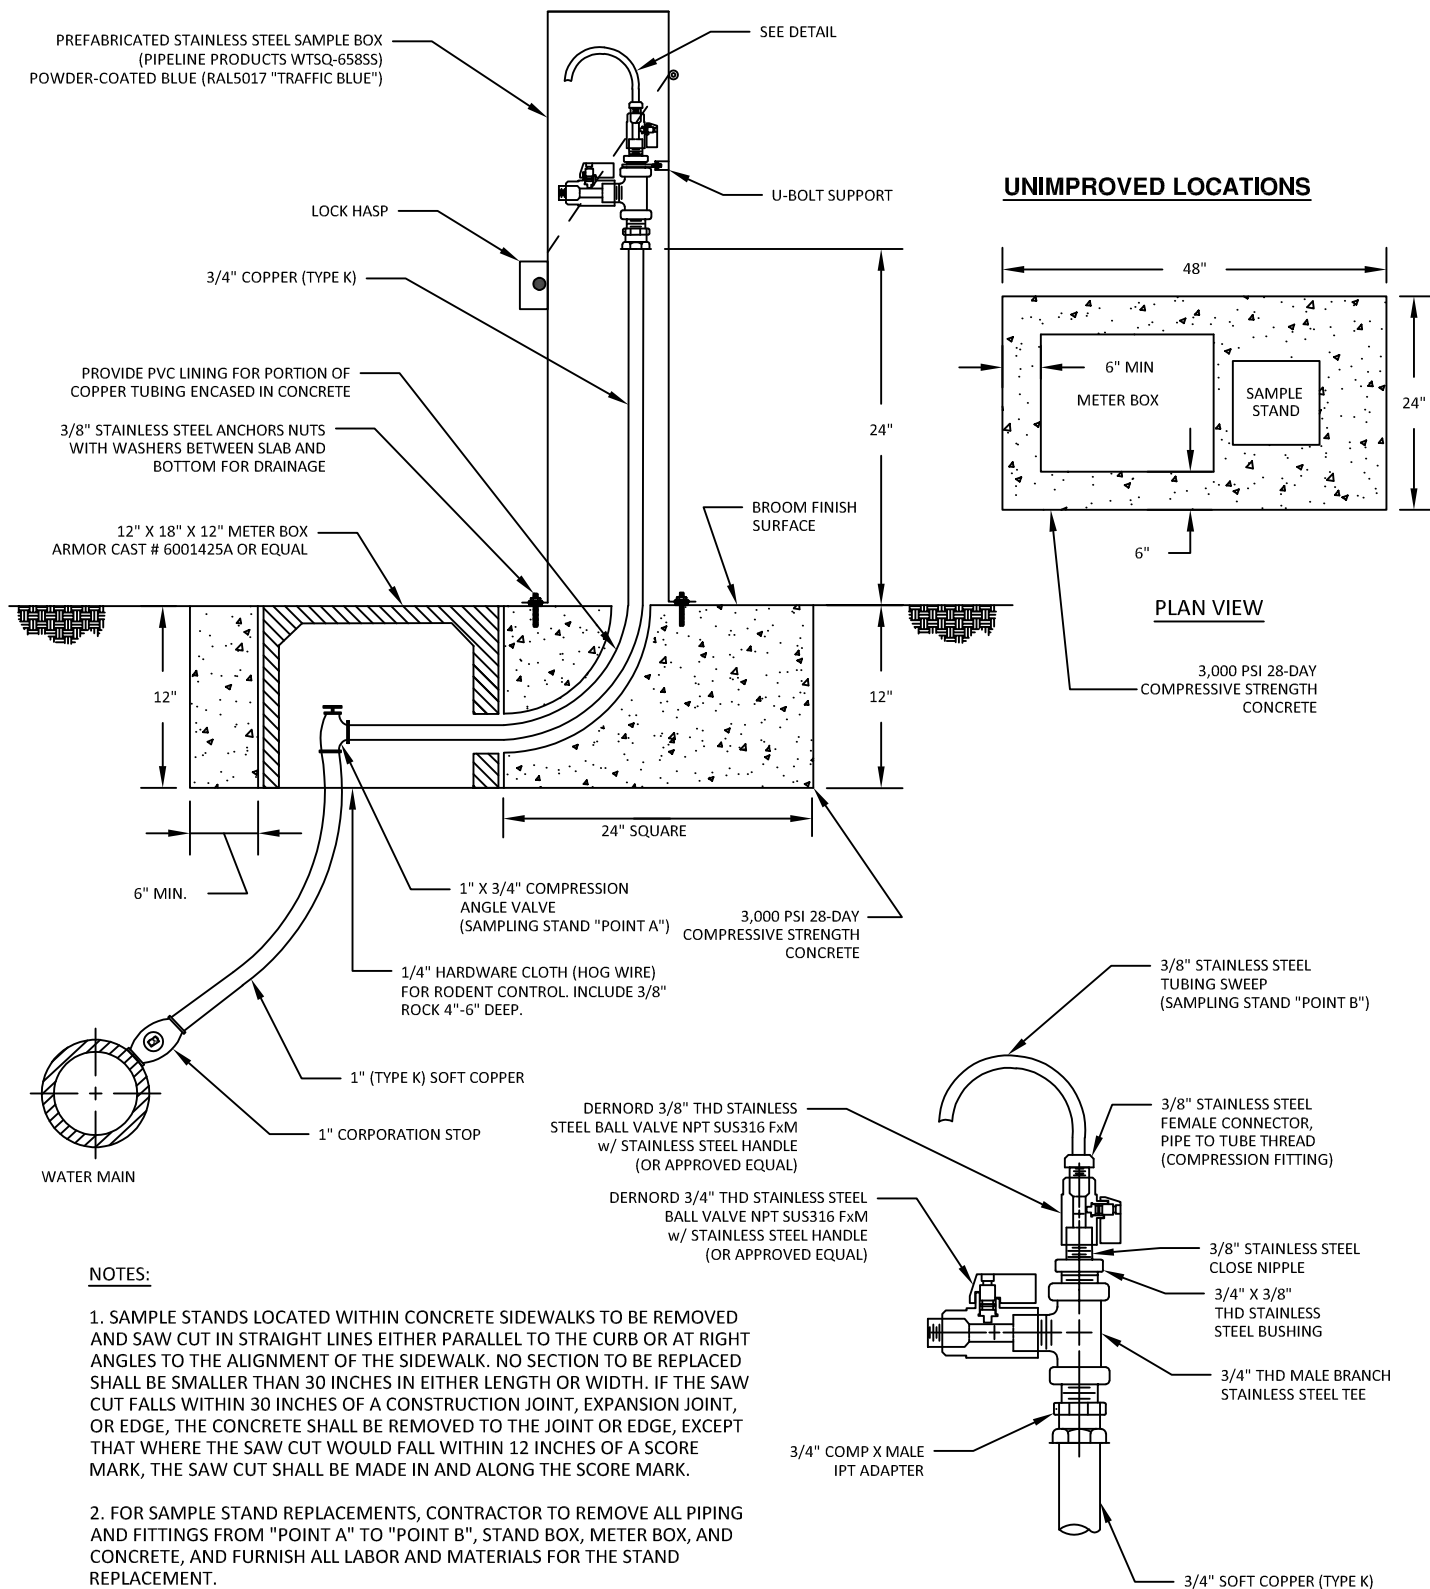

D.A.B.	6/13/23	SAN BERNARDINO MUNICIPAL WATER DEPARTMENT		DRAWING NUMBER
J.C.	10/9/18			SBMWD
F.D.L.	JUN. 14	WATER SAMPLING STAND		W6.1
F.D.L.	SEP. 13			
F.D.L.	APR. 13			
REVISED BY	DATE	APPROVED	DATE Jun 14, 2023	
SCALE: NOT TO SCALE		 Warren Huang (Jun 14, 2023 10:16 PDT) WARREN HUANG, P.E. RCE 49208		