


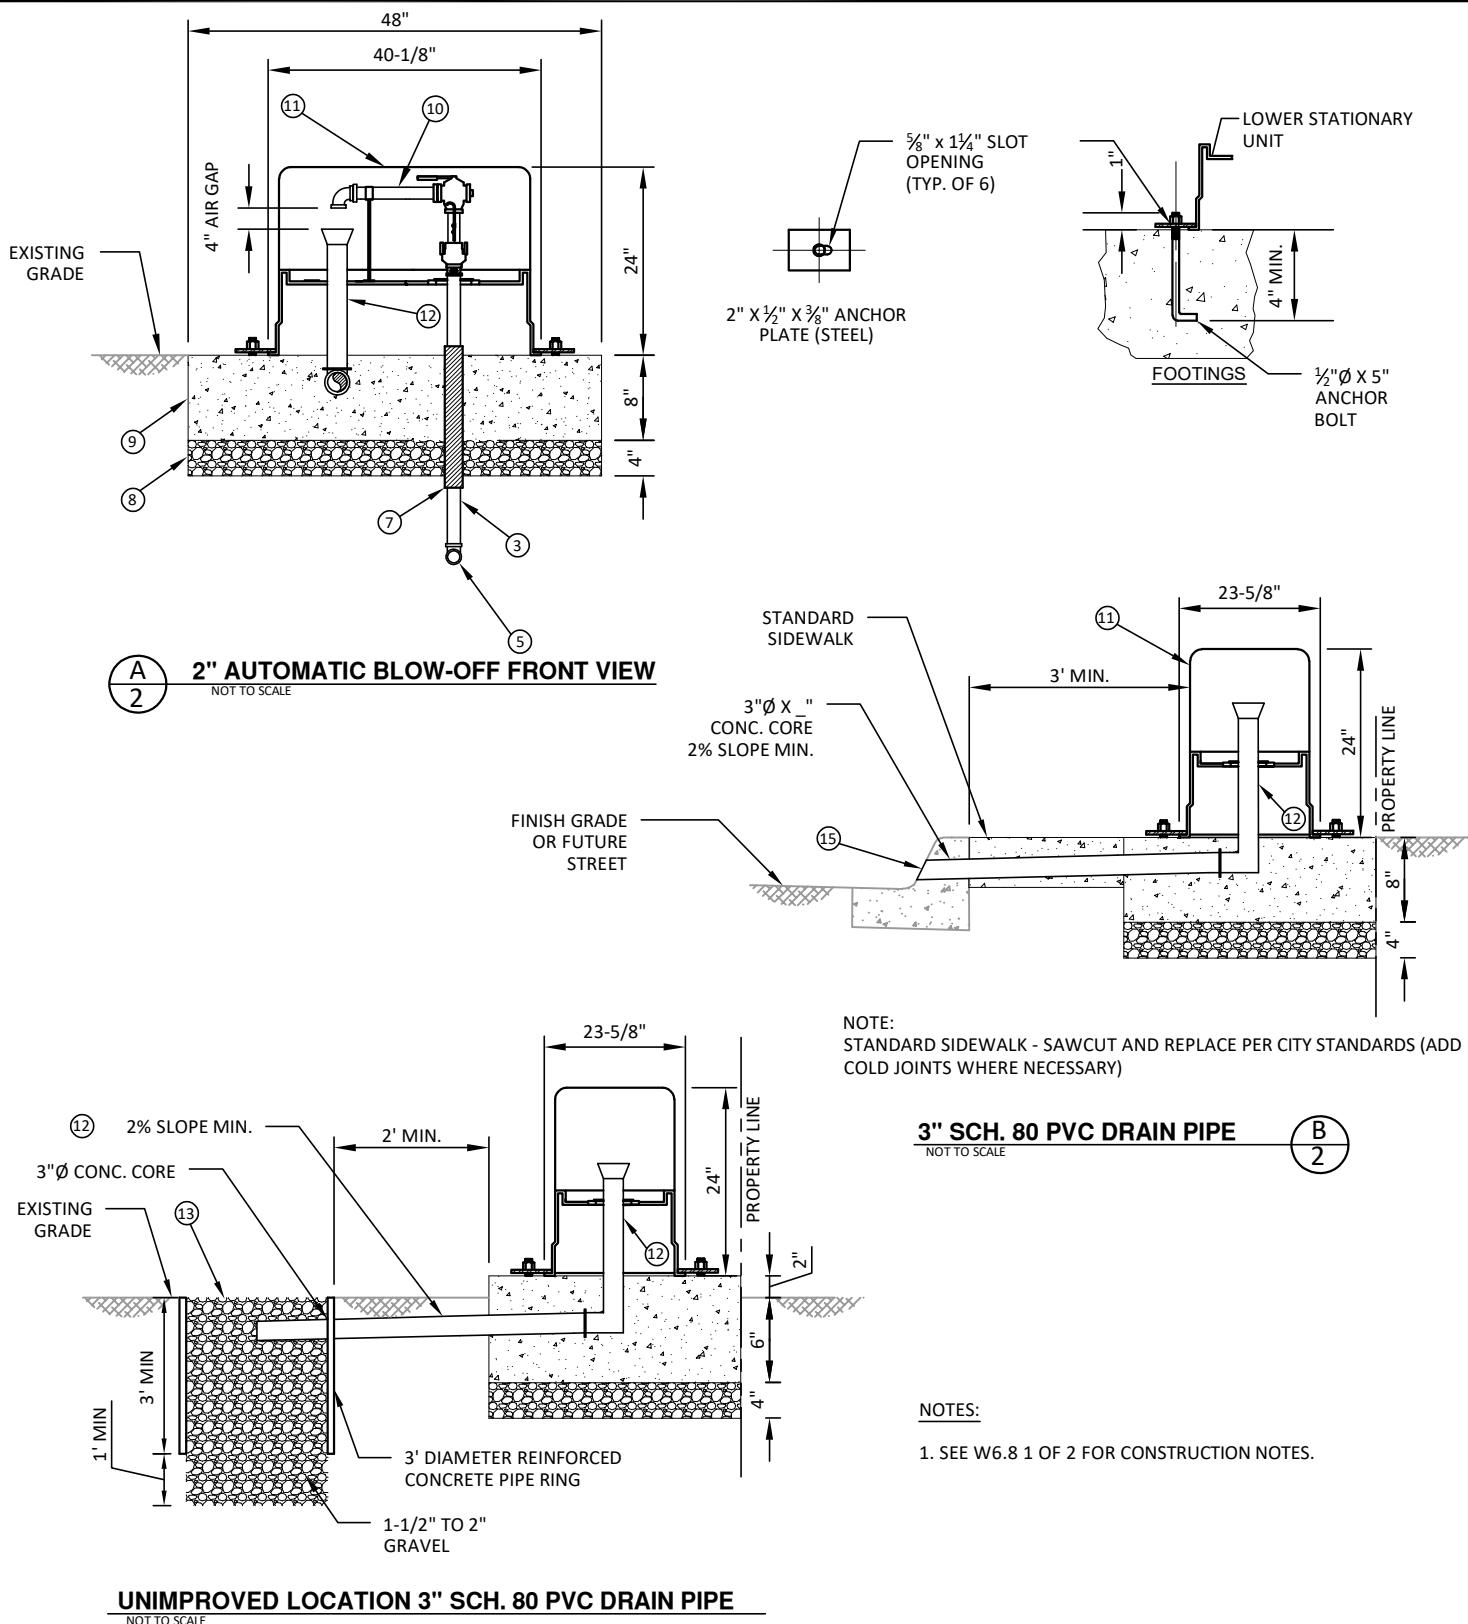

J.C.	9/21/17	SAN BERNARDINO MUNICIPAL WATER DEPARTMENT		DRAWING NUMBER
F.D.L.	MAY 14			SBMWD
F.D.L.	JUN 13	2" AUTOMATIC BLOWOFF DETAIL		W6.8 2 OF 2
G.S.B.	JAN 11			
REVISION	DATE	APPROVED  DATE 07/04/2019		
SCALE:	NONE	WARREN HUANG, P.E. RCE 49208		