




**CITY OF SAN BERNARDINO WATER DEPARTMENT
 ENVIRONMENTAL CONTROL SECTION
 399 CHANDLER PLACE, SAN BERNARDINO, CA 92408
 OFFICE # 909 384-5383 - FAX # 909 384-5258
 www.sbcitywater.org**

OIL/ GREASE INTERCEPTOR REQUIREMENTS

San Bernardino Municipal Code 13.32 requires designated food handling facilities to install an approved gravity separation interceptor. The interceptor is required to meet the requirements of the EC Section. The interceptor is sized according to the design criteria specified in the Uniform Plumbing Code Appendix H. The interceptor shall contain a minimum of two chambers, with a manhole cover over each chamber, and shall include a sample box. The sample box is used to collect wastewater samples to verify the wastewater is in compliance with required discharge limits. SBMC 13.32 requires permitted facilities to meet an oil/grease discharge limit of 250 mg/L. The following diagram is an approved interceptor design.

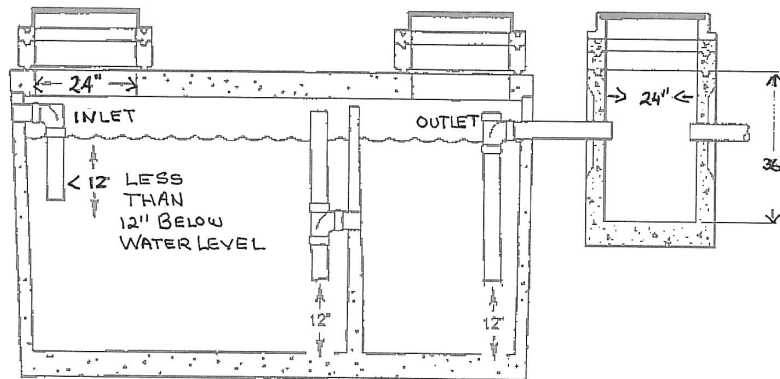

INTERCEPTOR MANUFACTURERS, INSTALLERS AND HAULERS

The San Bernardino Municipal Water Department is by no means promoting any of the businesses listed below. This listing is compiled only for informational use.

SAND /OIL AND GREASE INTERCEPTOR MANUFACTURES

Jensen Precast Concrete Products
 909 350-4111
 1-800 257-6100

Pyramid Precast Company
 909 823-4255

SAND/OIL AND GREASE INTERCEPTOR INSTALLERS

Arrowhead Septic Tank/Cesspool
 909 875-8373

Rescue Rooter
 909 423-0710

Roto-Rooter
 951 682-1692

Robo One
 909 902-5454

SAND/OIL AND GREASE INTERCEPTOR WASTE HAULERS

Robo One
 909 902-5454

Co-West Commodities
 909 383-8341

K-Vac
 909 476-2308

Southwest Processors
 323 269-9876

Intergrated Waste Management
 909 424-1648

Darling International
 800 628-7867

Baker Comm.
 800 427-0696