

RECORD OF SURVEY 09-054

BEING A SURVEY OF LOTS 224 THRU 226 AND A PORTION OF LOT 227 OF TRACT 2258 AS RECORDED IN BOOK 32 OF MAPS, PAGES 72-77, COUNTY OF SAN BERNARDINO, STATE OF CALIFORNIA. LUDWIG ENGINEERING JANUARY, 2009

SURVEYORS STATEMENT

THIS MAP CORRECTLY REPRESENTS A SURVEY MADE BY ME OR UNDER MY DIRECTION IN CONFORMANCE WITH REQUIREMENTS OF THE PROFESSIONAL LAND SURVEYORS' ACT AT THE REQUEST OF THE SAN BERNARDINO MUNICIPAL WATER DEPARTMENT JANUARY, 2009

SURVEYOR'S NAME & NUMBER DATE

COUNTY SURVEYORS STATEMENT

THIS MAP HAS BEEN EXAMINED IN ACCORDANCE WITH SECTION 8766 OF THE PROFESSIONAL LAND SURVEYORS' ACT THIS 4TH DAY OF JUNE 2009

BY: MICHAEL W. RAIHLE DEPUTY

L.S. NO: 6990

EXP. DATE: 9-30-09



SURVEYORS NOTES

- SET 1" IP W/TAG RCE 13191 FLUSH
- INDICATES MONUMENT FOUND AS NOTED
- (R-1) INDICATES RECORD DATA PER RS 60/88
- (R-2) INDICATES RECORD DATA PER TRACT NO. 2258 MB 32/72-77
- (R-3) INDICATES RECORD DATA PER RS 79/89
- (R-4) CERTIFICATE OF COMPLIANCE No. 2003-0955933
- (R-5) INDICATES RECORD DATA PER PM 17375, PMB 219/84-91
- ITEM 1 CERTIFICATE OF COMPLIANCE No. 2003-0955933

SAN BERNARDINO COUNTY RECORDER'S CERTIFICATE

THIS MAP HAS BEEN FILED UNDER DOCUMENT NUMBER 2009-0246294 THIS 5TH DAY OF JUNE 2009, AT 11:33 A.M. IN BOOK 138 OF RECORD OF SURVEY AT PAGE 80, AT THE REQUEST OF SAN BERNARDINO MUNICIPAL WATER DEPARTMENT IN THE AMOUNT OF \$ 10.00




LARRY WALKER

AUDITOR/CONTROLLER-RECORDER

BY: [Signature] DEPUTY RECORDER

LINE DATA TABLE

L1	N38°54'43"W	36.00'	
	(N38°33'30"W	36.00'	R-4)
L2	S51°06'00"W	50.00'	
	(N51°26'30"E	50.00'	R-4)
L3	N38°54'43"W	62.00'	
	(N38°33'30"W	62.00'	R-4)
L4	N51°06'00"E	50.00'	
	(N51°26'30"E	50.00'	R-4)
L5	S38°54'43"E	62.00'	
	(N38°33'30"W	62.00'	R-4)
L6	N51°06'00"E	127.89'	
	(N51°26'30"E	127.86'	R-4)
L7	N51°06'04"E	40.00'	
	(N51°26'30"E	40.00'	R-2)
L8	N00°22'09"W	70.77'	
	(S00°02'30"E	70.94'	R-2)
L9	N00°22'09"W	105.38'	
	(N00°02'30"W	105.42'	R-3)
L10	N38°54'37"W	98.00'	
	(N38°33'30"W	98.00'	R-4)
L11	N51°06'00"E	77.89'	
	(N51°26'30"E	77.86'	R-4)

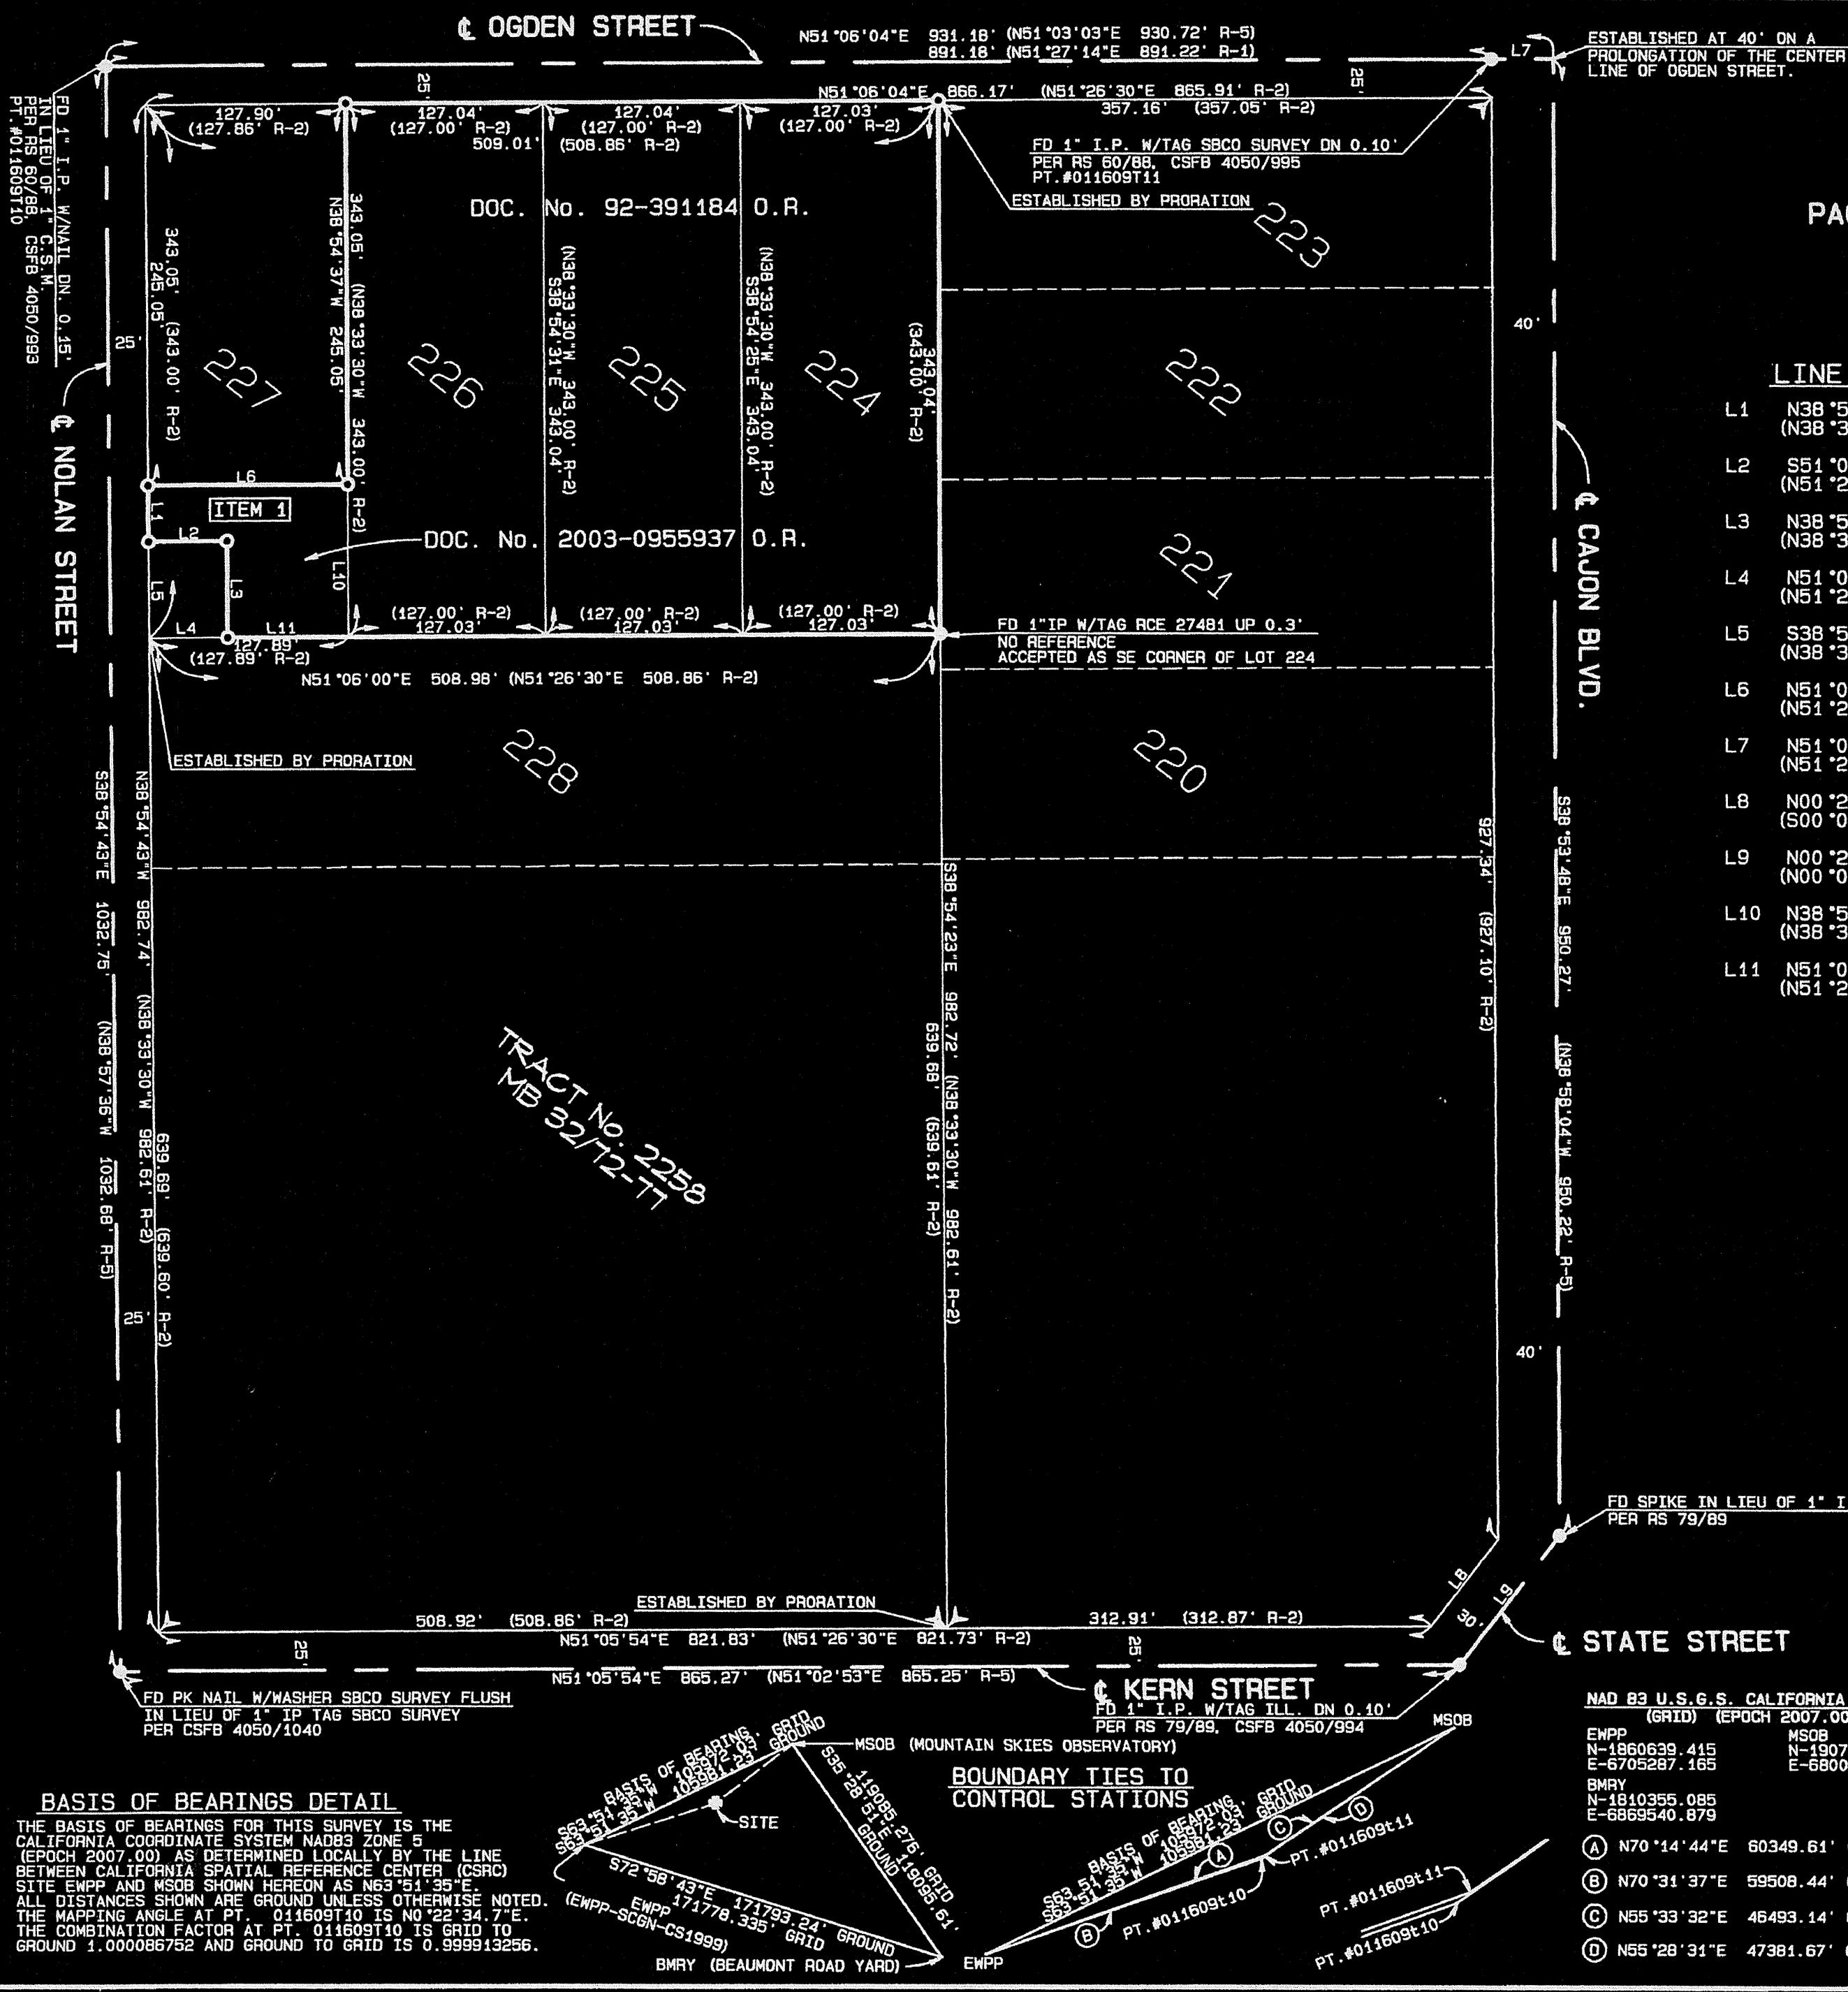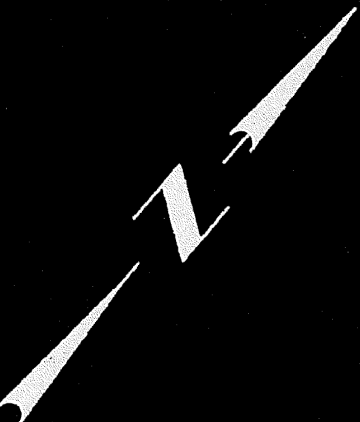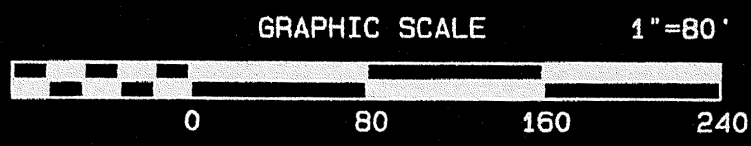

BASIS OF BEARINGS DETAIL
THE BASIS OF BEARINGS FOR THIS SURVEY IS THE CALIFORNIA COORDINATE SYSTEM NAD83 ZONE 5 (EPOCH 2007.00) AS DETERMINED LOCALLY BY THE LINE BETWEEN CALIFORNIA SPATIAL REFERENCE CENTER (CSRC) SITE EMPP AND MSOB SHOWN HEREON AS N63°31'35"E. ALL DISTANCES SHOWN ARE GROUND UNLESS OTHERWISE NOTED. THE MAPPING ANGLE AT PT. 011609110 IS N0°22'34.7"E. THE COMBINATION FACTOR AT PT. 011609110 IS GRID TO GROUND 1.00006762 AND GROUND TO GRID IS 0.99993236.

BOUNDARY TIES TO CONTROL STATIONS

NAD 83 U.S.G.S. CALIFORNIA ZONE 5 (GRID) (EPOCH 2007.00)	
EMPP	MSOB
N-1860639.415	N-1907327.446
E-5705287.165	E-6800420.230
BMRY	
N-1810395.085	
E-6869540.879	