


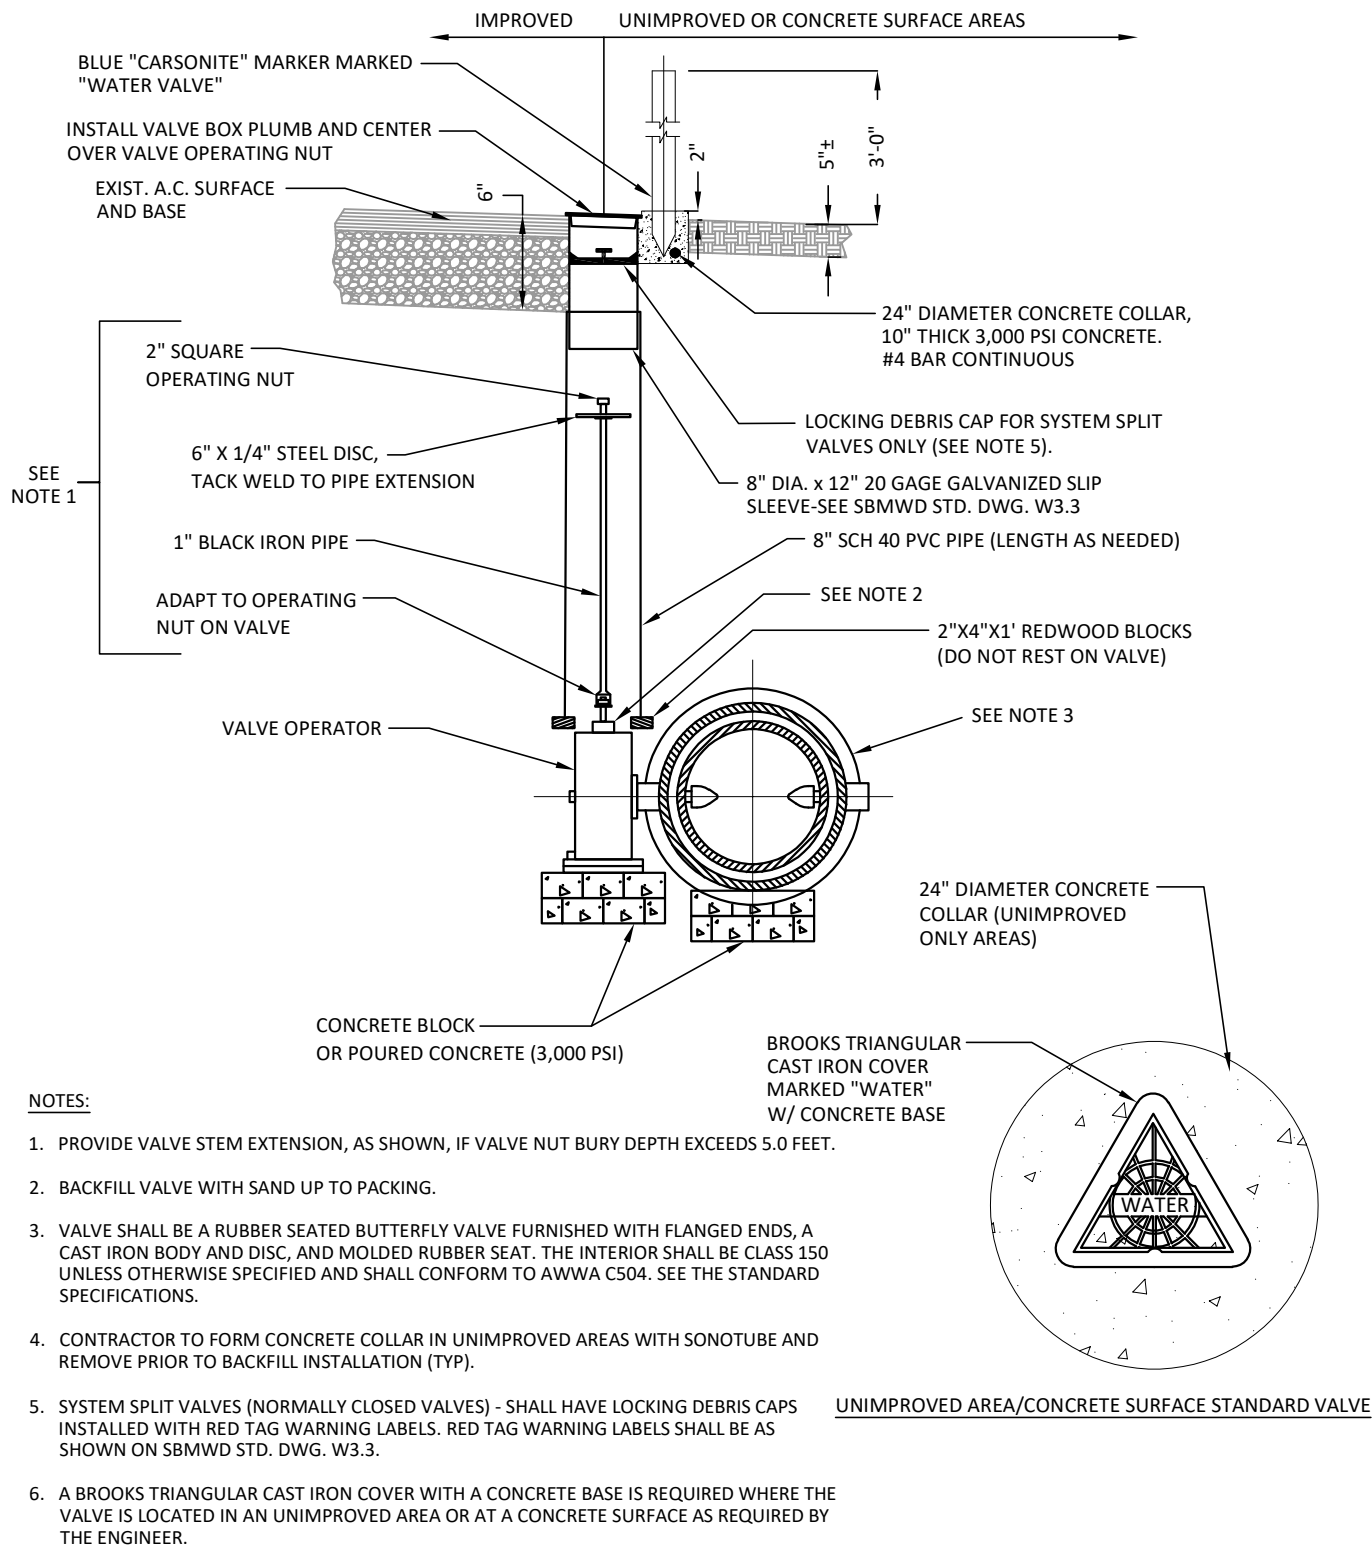

REVISION DATE: 1/31/2014

F.D.L.	JAN. 14	SAN BERNARDINO MUNICIPAL WATER DEPARTMENT		DRAWING NUMBER
D.D.M.	JAN. 11			SBMWD
C.L.R.	MAY 06	TYPICAL BUTTERFLY VALVE INSTALLATION		W3.2
C.L.R.	SEPT. 05			
REVISION	DATE	APPROVED 		DATE 07/04/2019
SCALE:	NONE	WARREN HUANG, P.E. RCE 49208		