



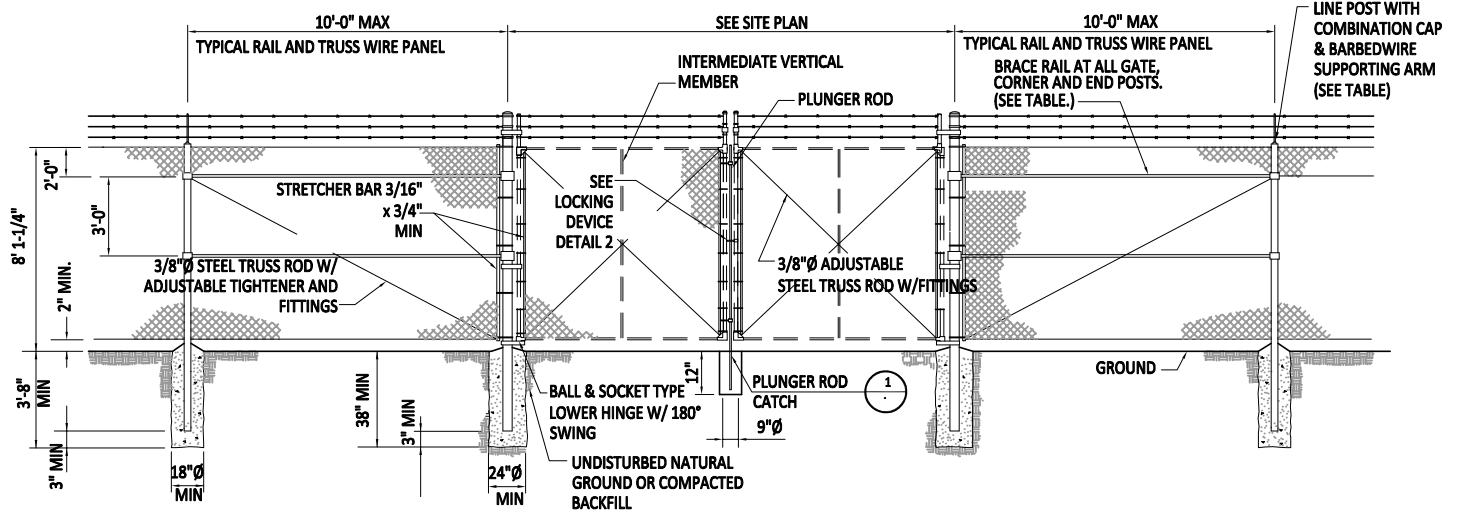

### CHAIN LINK GATE


NOT TO SCALE

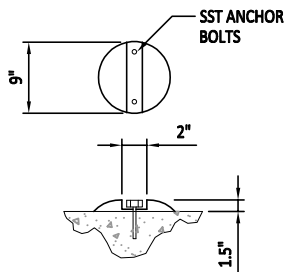

### PLUNGER ROD ANCHOR

SCALE: NTS

1

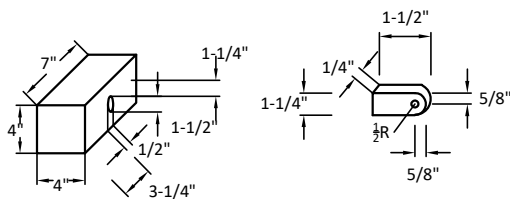


### LOCKING DEVICE DETAIL

SCALE: NTS

2

#### GATE MATERIALS

1. SUBMIT MANUFACTURERS DESCRIPTIVE LITERATURE AND STANDARD DRAWINGS OF FENCE AND GATE INSTALLATION FOR REVIEW IN ACCORDANCE WITH THE GENERAL PROVISIONS.
2. GATE FRAMES CAN BE WELDED, OR CONSTRUCTED WITH MALLEABLE OR PRESSED STEEL CORNER FITTINGS WHICH ARE RIVETED FOR RIGID CONNECTION.
3. GATE HINGES SHALL BE PRESSED OR FORGED STEEL OR MALLEABLE IRON, NON LIFT OFF TYPE, OFFSET FOR 180 DEGREE OPENING, ONE AND ONE-HALF PAIRS FOR EACH LEAF. GATE LATCH SHALL BE FORKED TYPE OR PLUNGER BAR TYPE FOR OPERATION FOR EITHER SIDE, WITH PADLOCK EYE AS AN INTEGRAL PART.
4. SEE STD DWG W6.12D FOR ADDITIONAL NOTES AND CHAIN LINK FENCE MATERIALS.

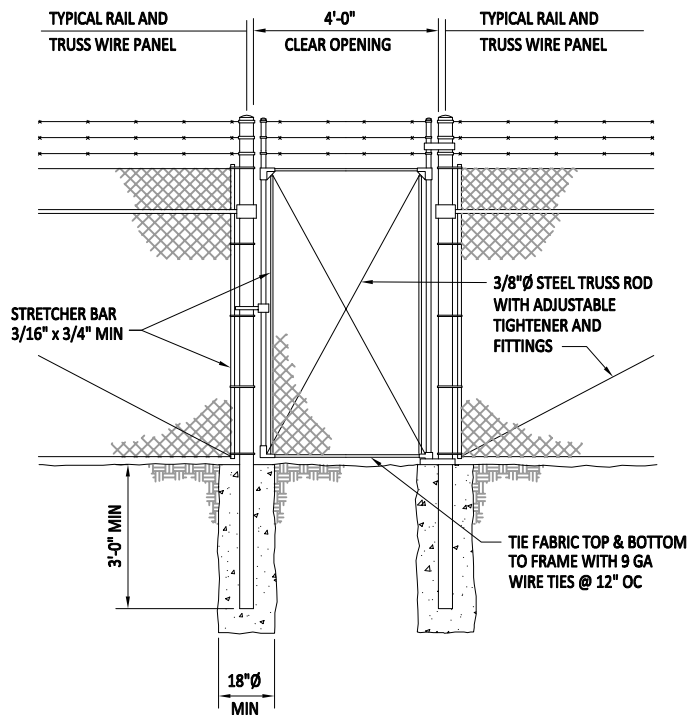

### TYPICAL WALK GATE DETAIL

SCALE: NTS

3

|                              |          |                                           |                 |                |
|------------------------------|----------|-------------------------------------------|-----------------|----------------|
| J.C.                         | 12/12/16 | SAN BERNARDINO MUNICIPAL WATER DEPARTMENT |                 | DRAWING NUMBER |
| E.L.                         | OCT. 14  |                                           |                 | SBMWD          |
|                              |          | CHAIN LINK GATE DETAIL                    |                 | W6.12E         |
| REVISION                     | DATE     |                                           |                 |                |
| SCALE: NONE                  |          | APPROVED                                  | DATE 07/04/2019 |                |
| WARREN HUANG, P.E. RCE 49208 |          |                                           |                 |                |