


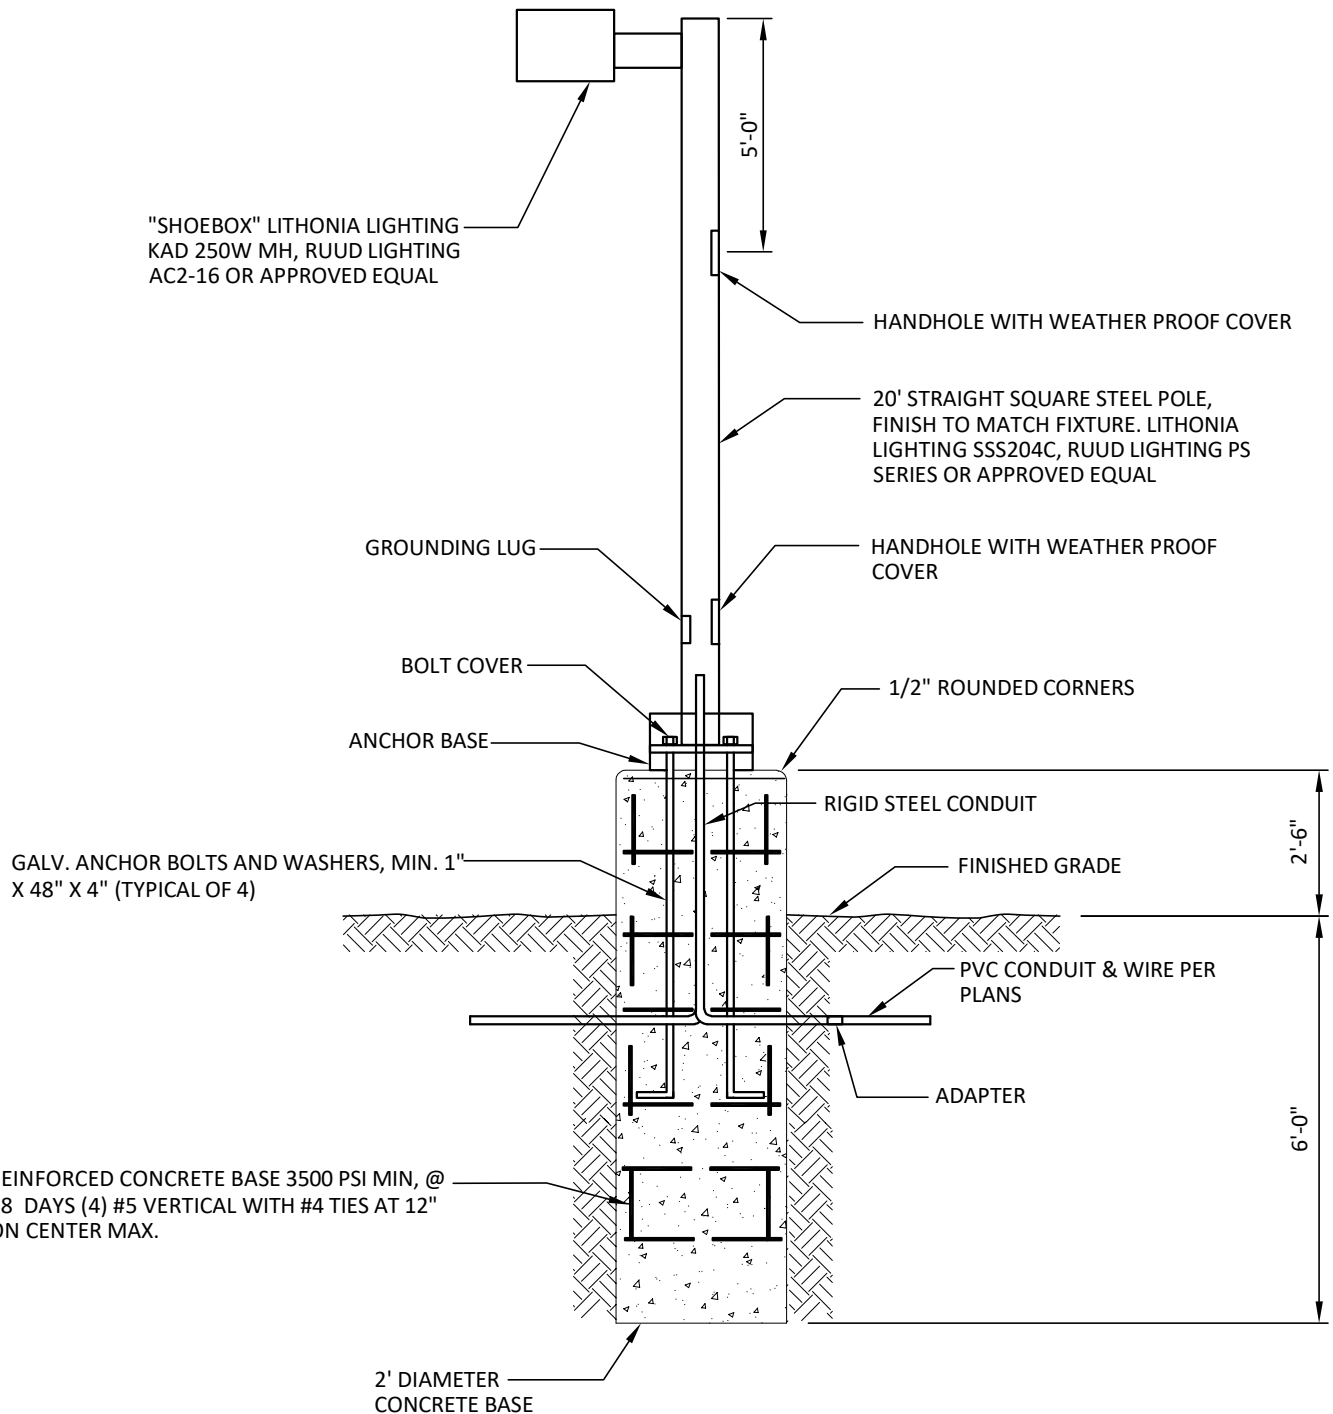

REVISION DATE: 4/8/2013

		SAN BERNARDINO MUNICIPAL WATER DEPARTMENT		DRAWING NUMBER
F.D.L.	APR. 13	OUTDOOR LIGHT STANDARD		SBMWD W6.38
D.D.M.	APR. 11			
T.R.B.	MAR. 09			
REVISION	DATE	APPROVED 		DATE 07/04/2019
SCALE: NONE		WARREN HUANG, P.E. RCE 49208		